




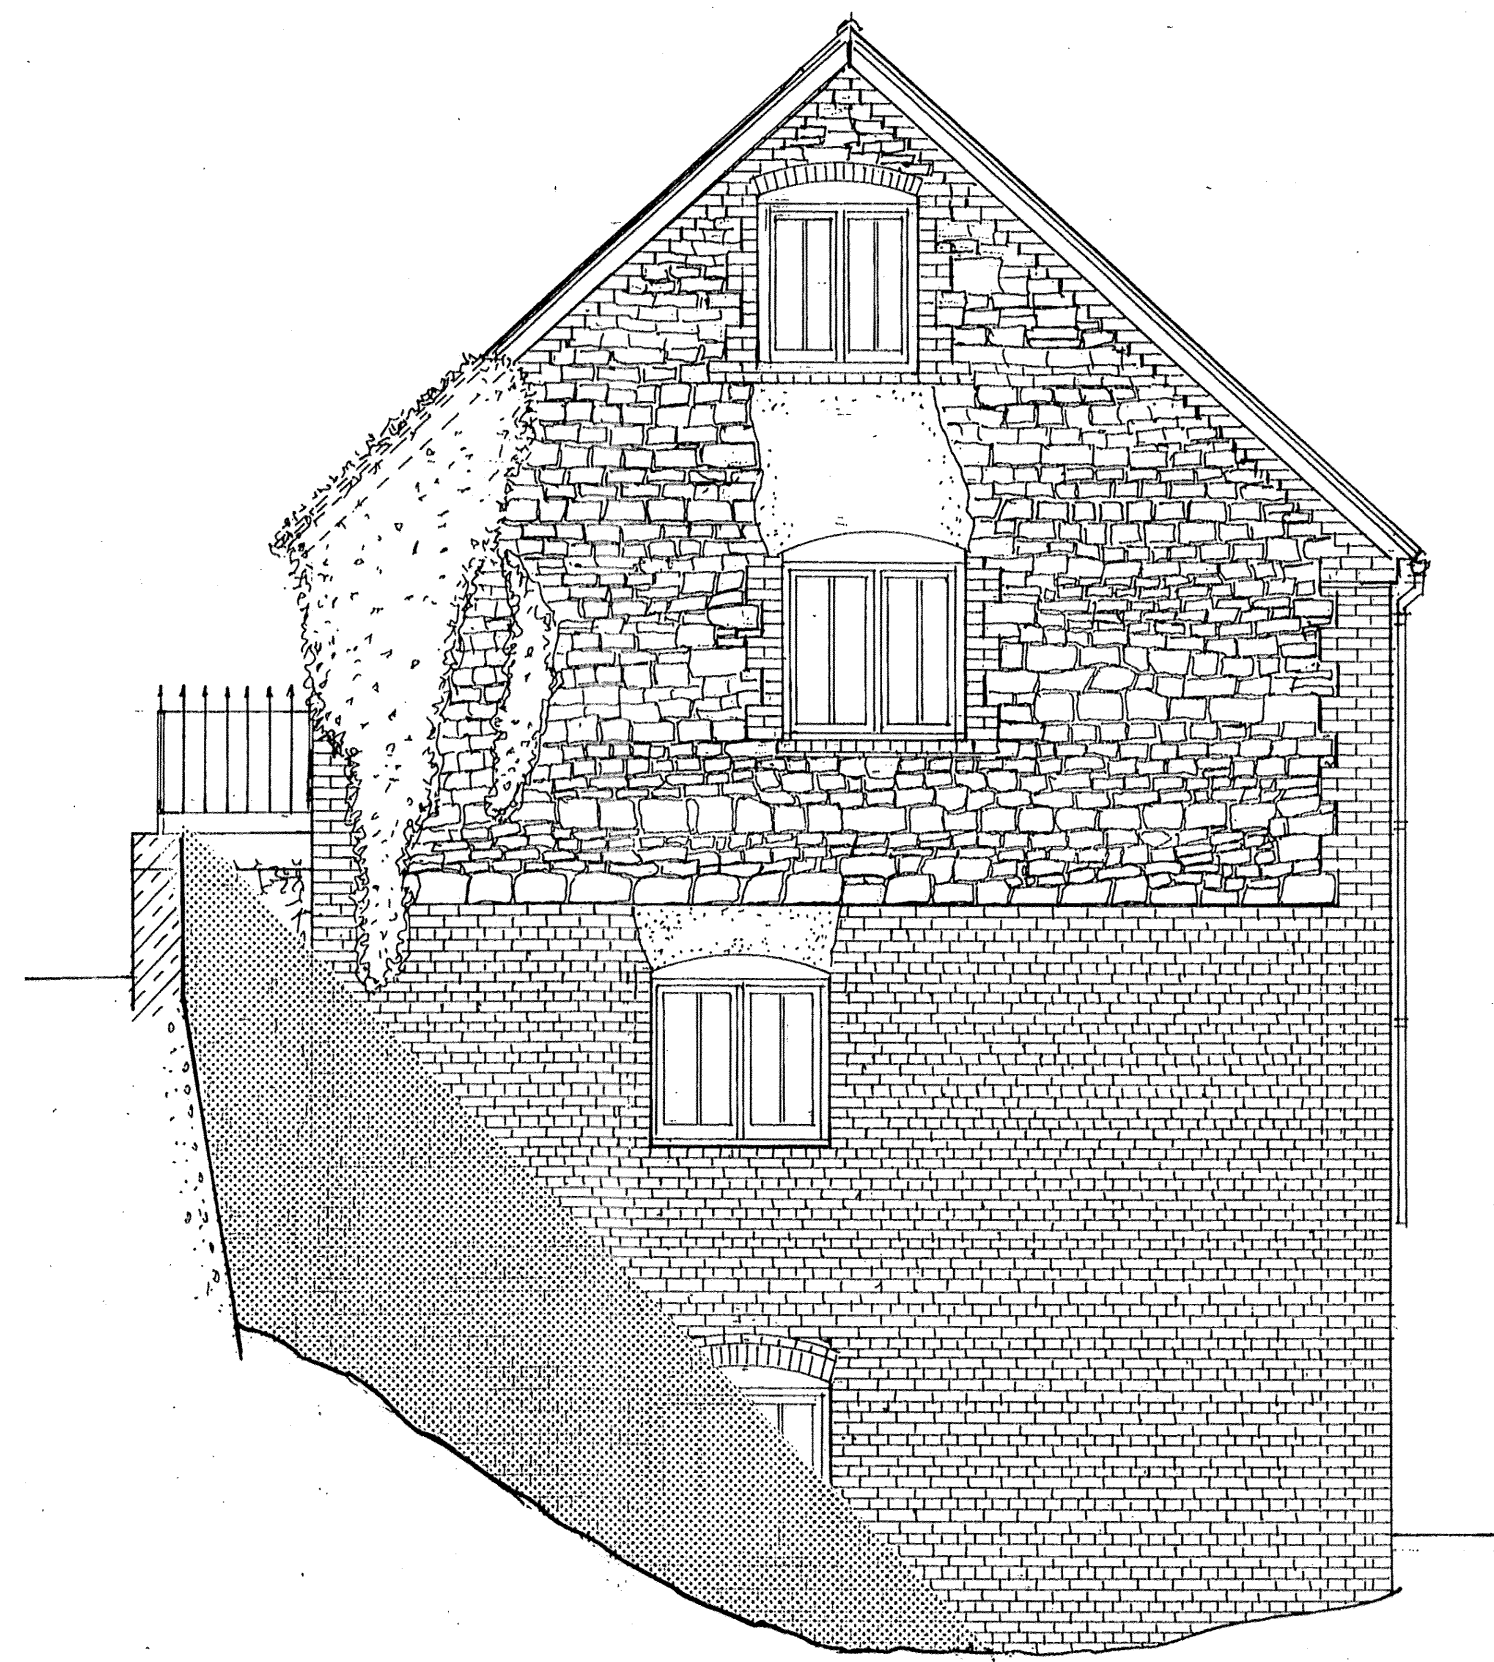


SOUTH ELEVATION

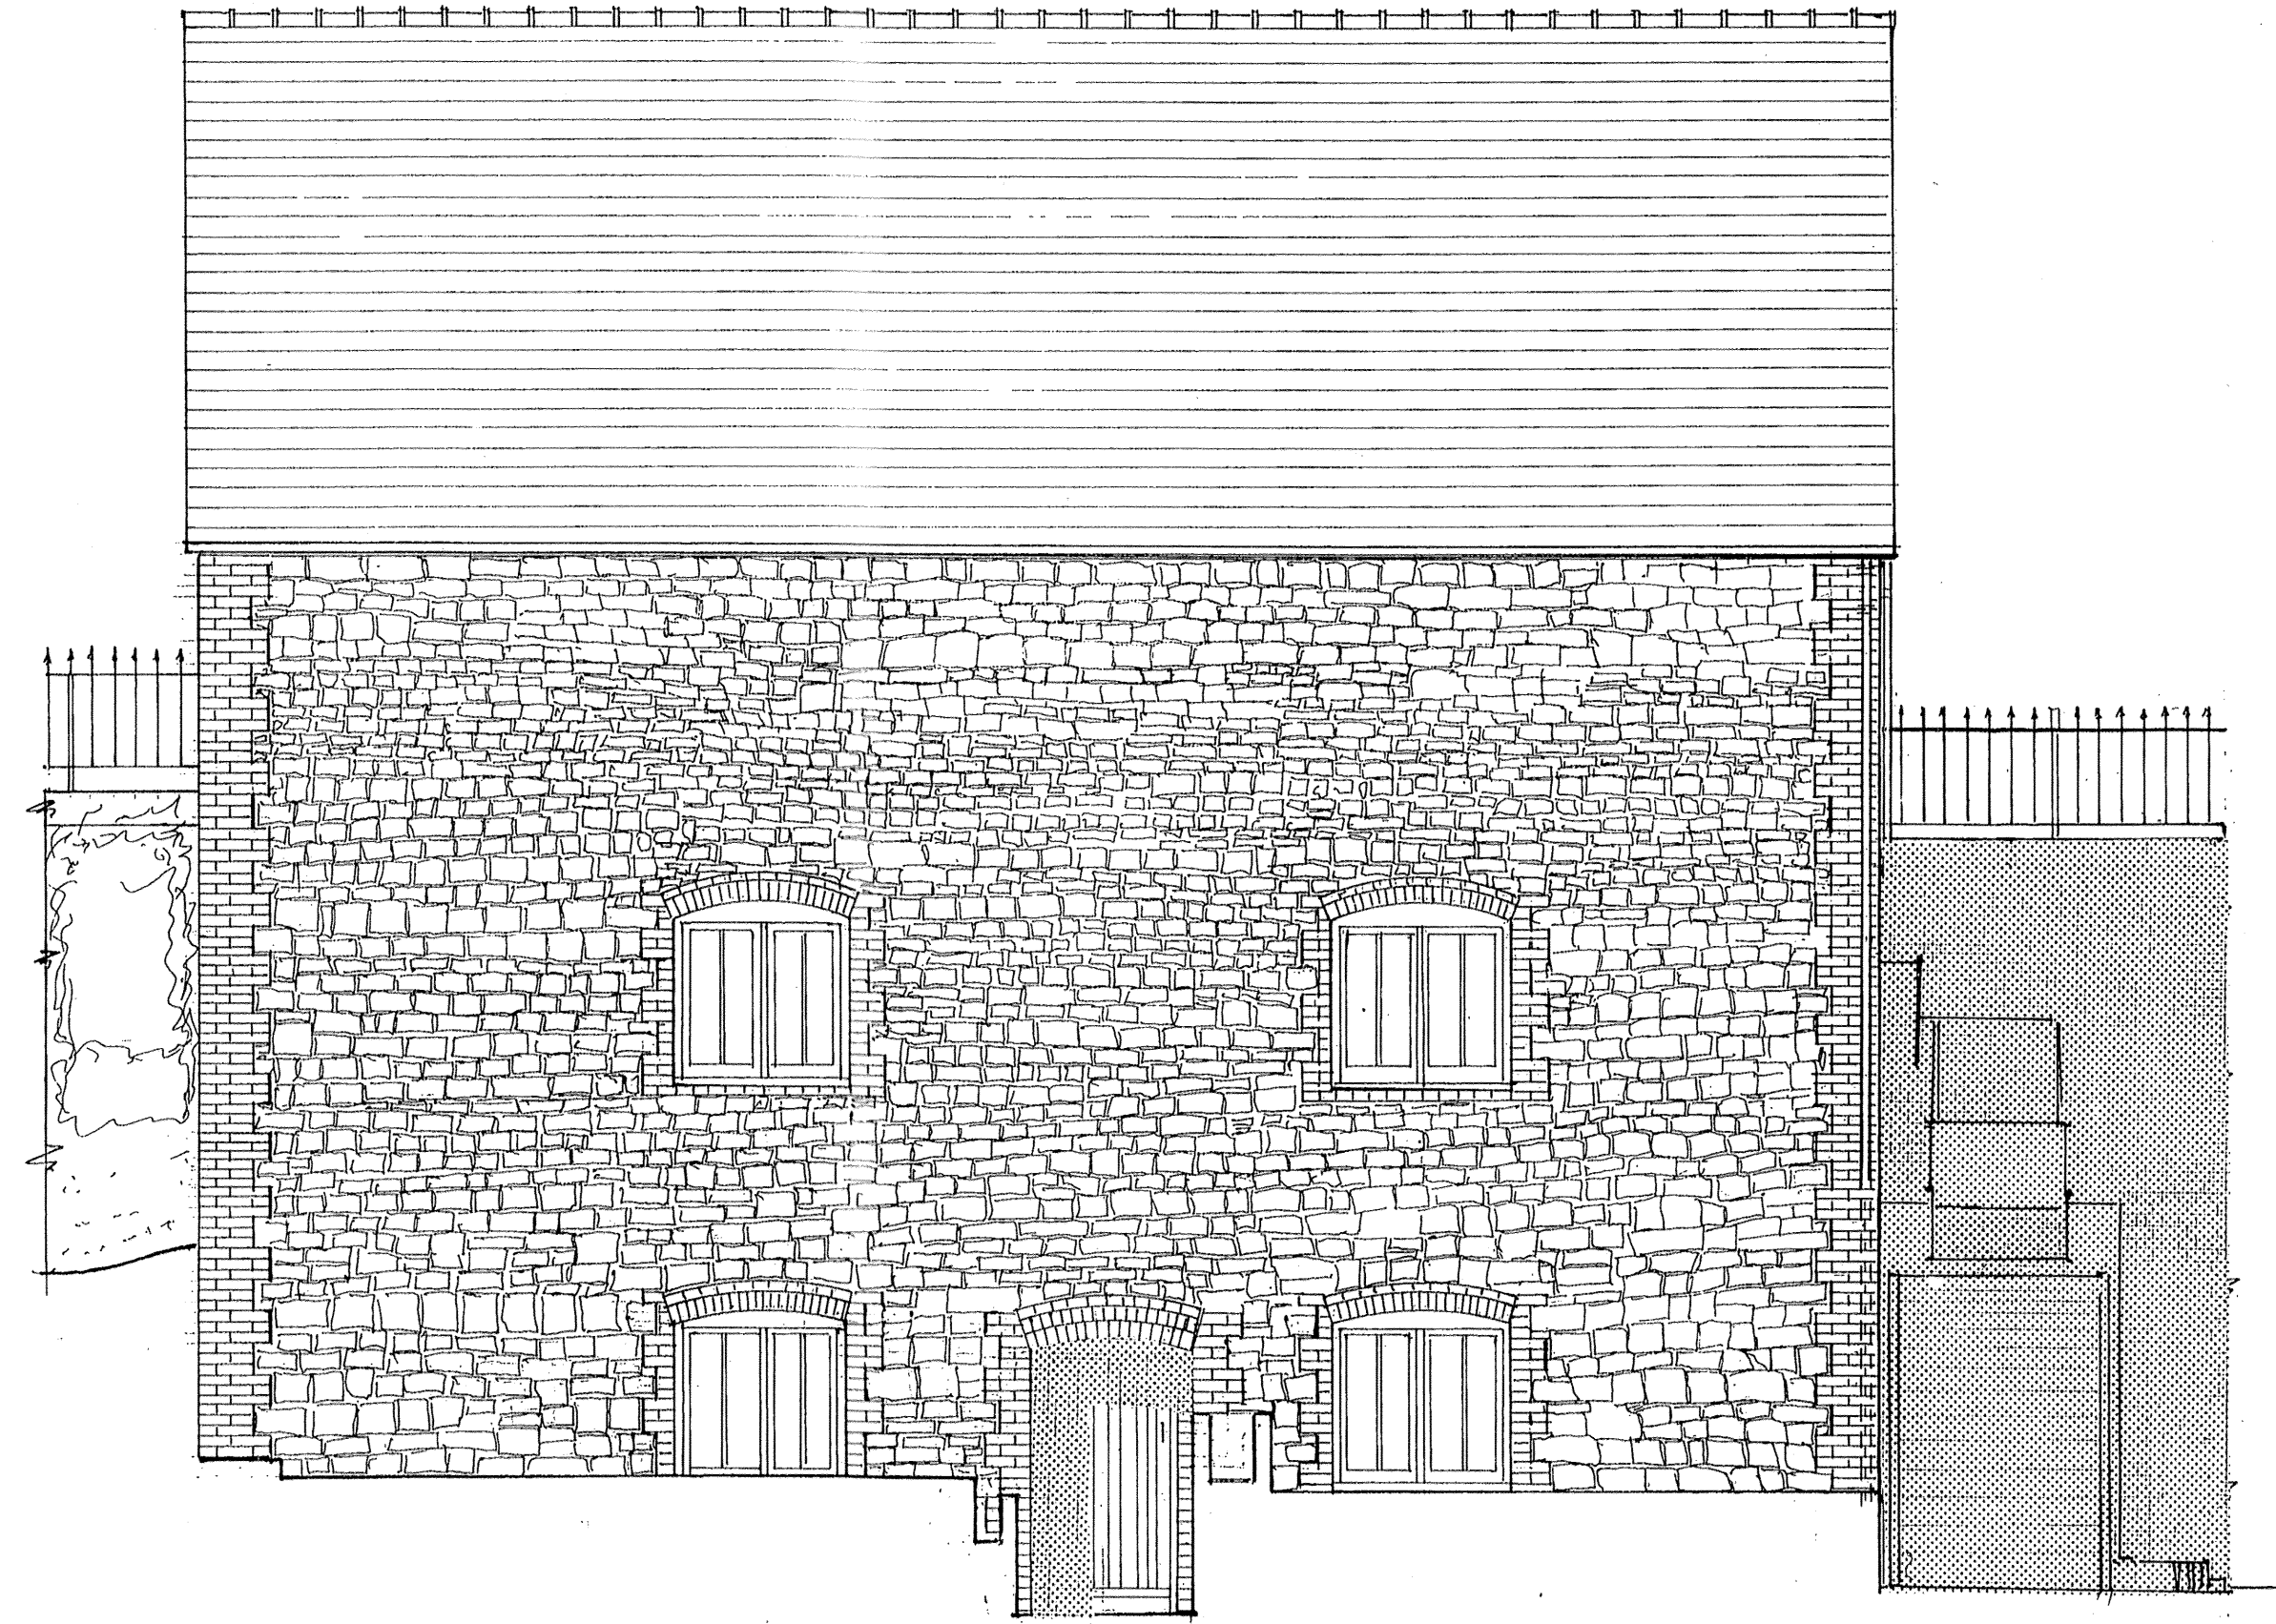

EAST ELEVATION

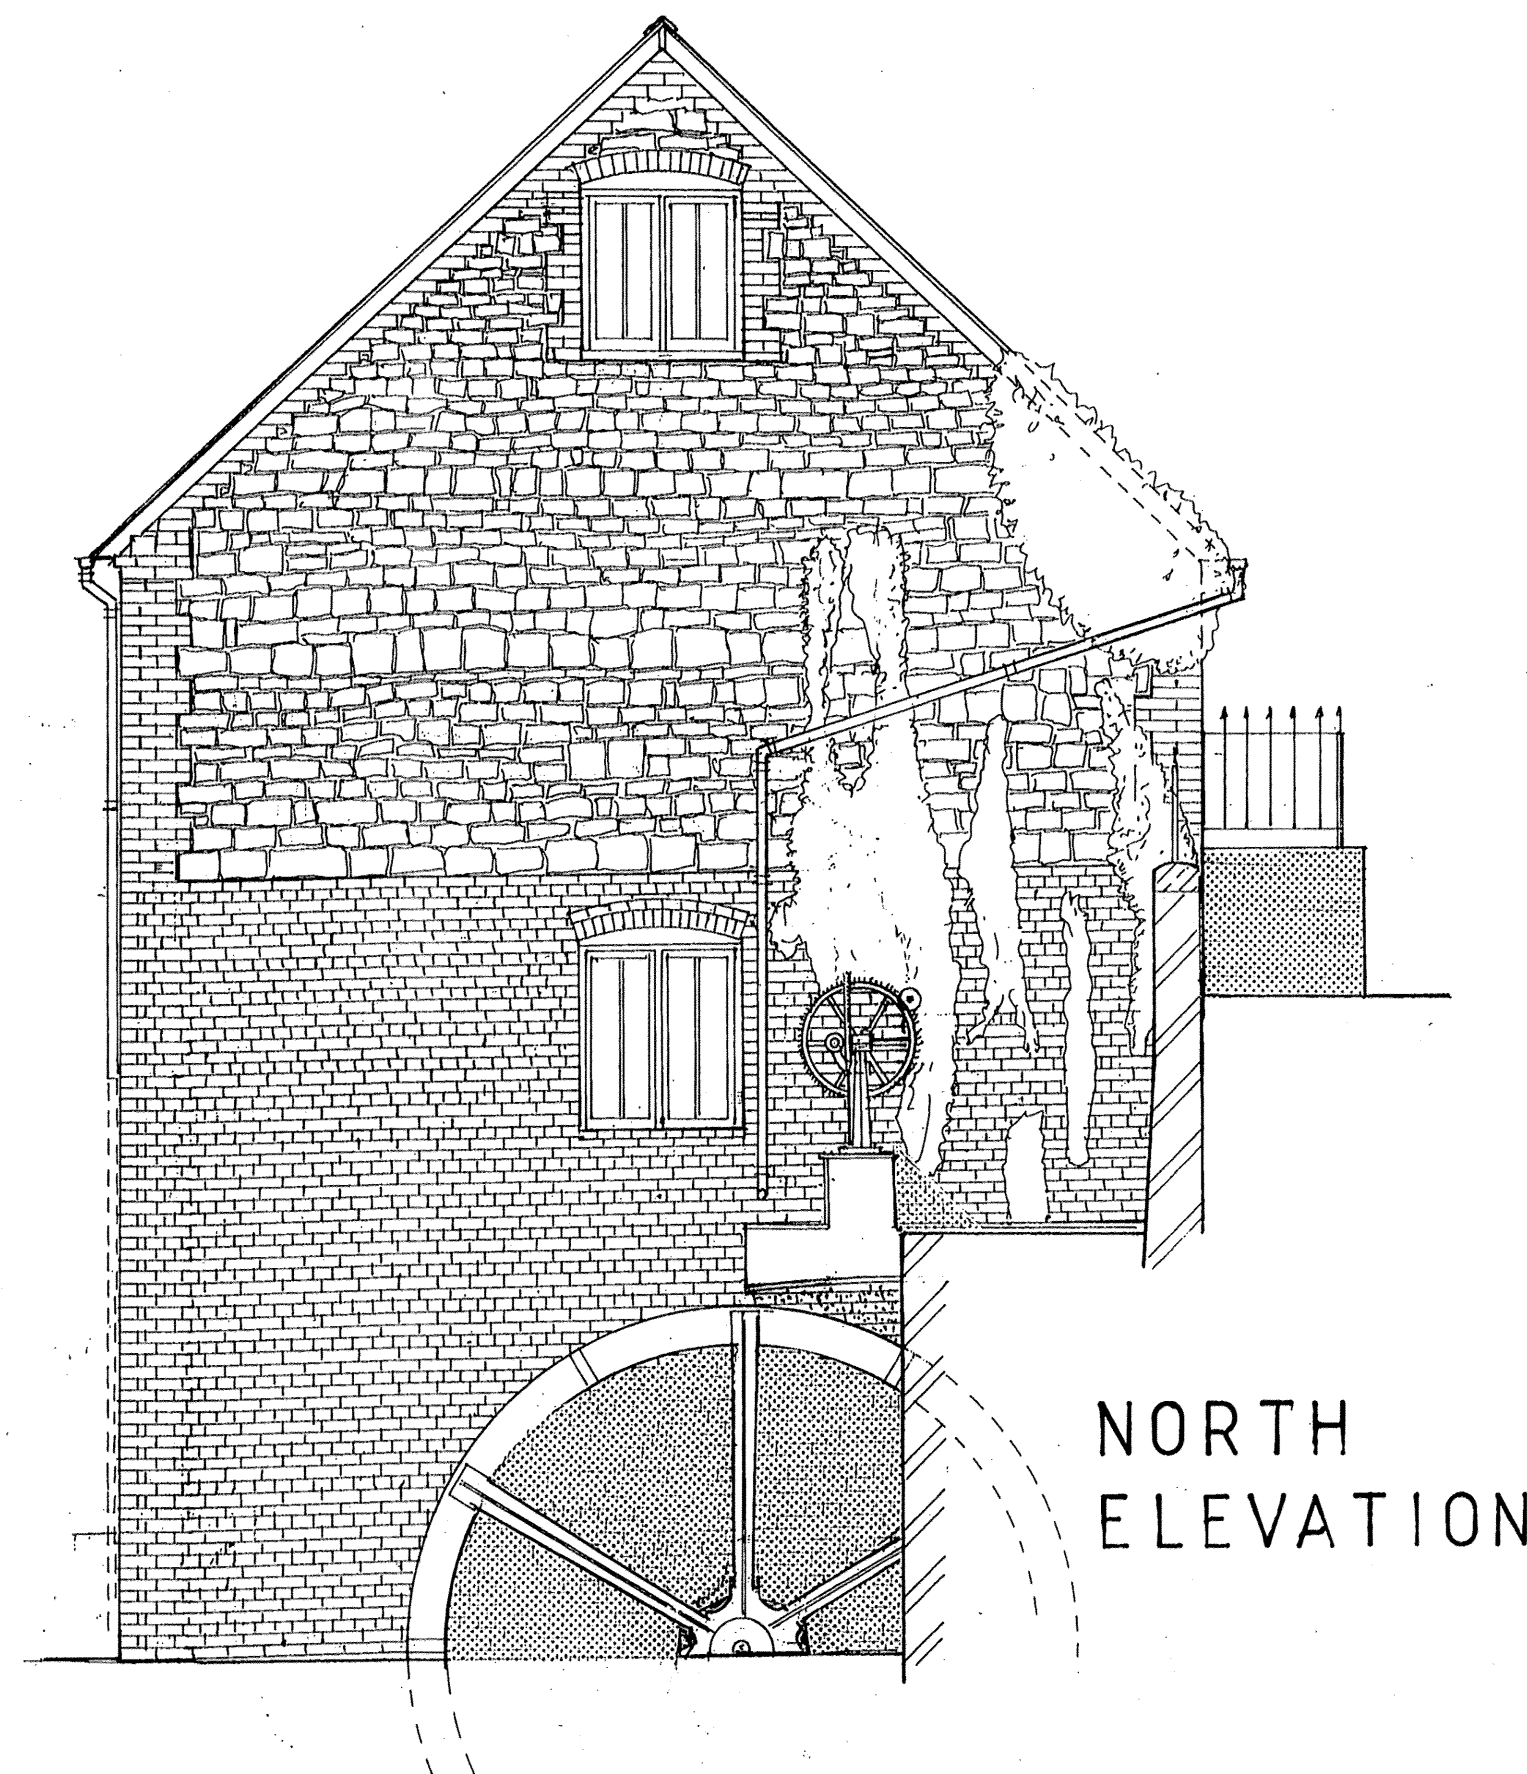


NORTH
ELEVATION

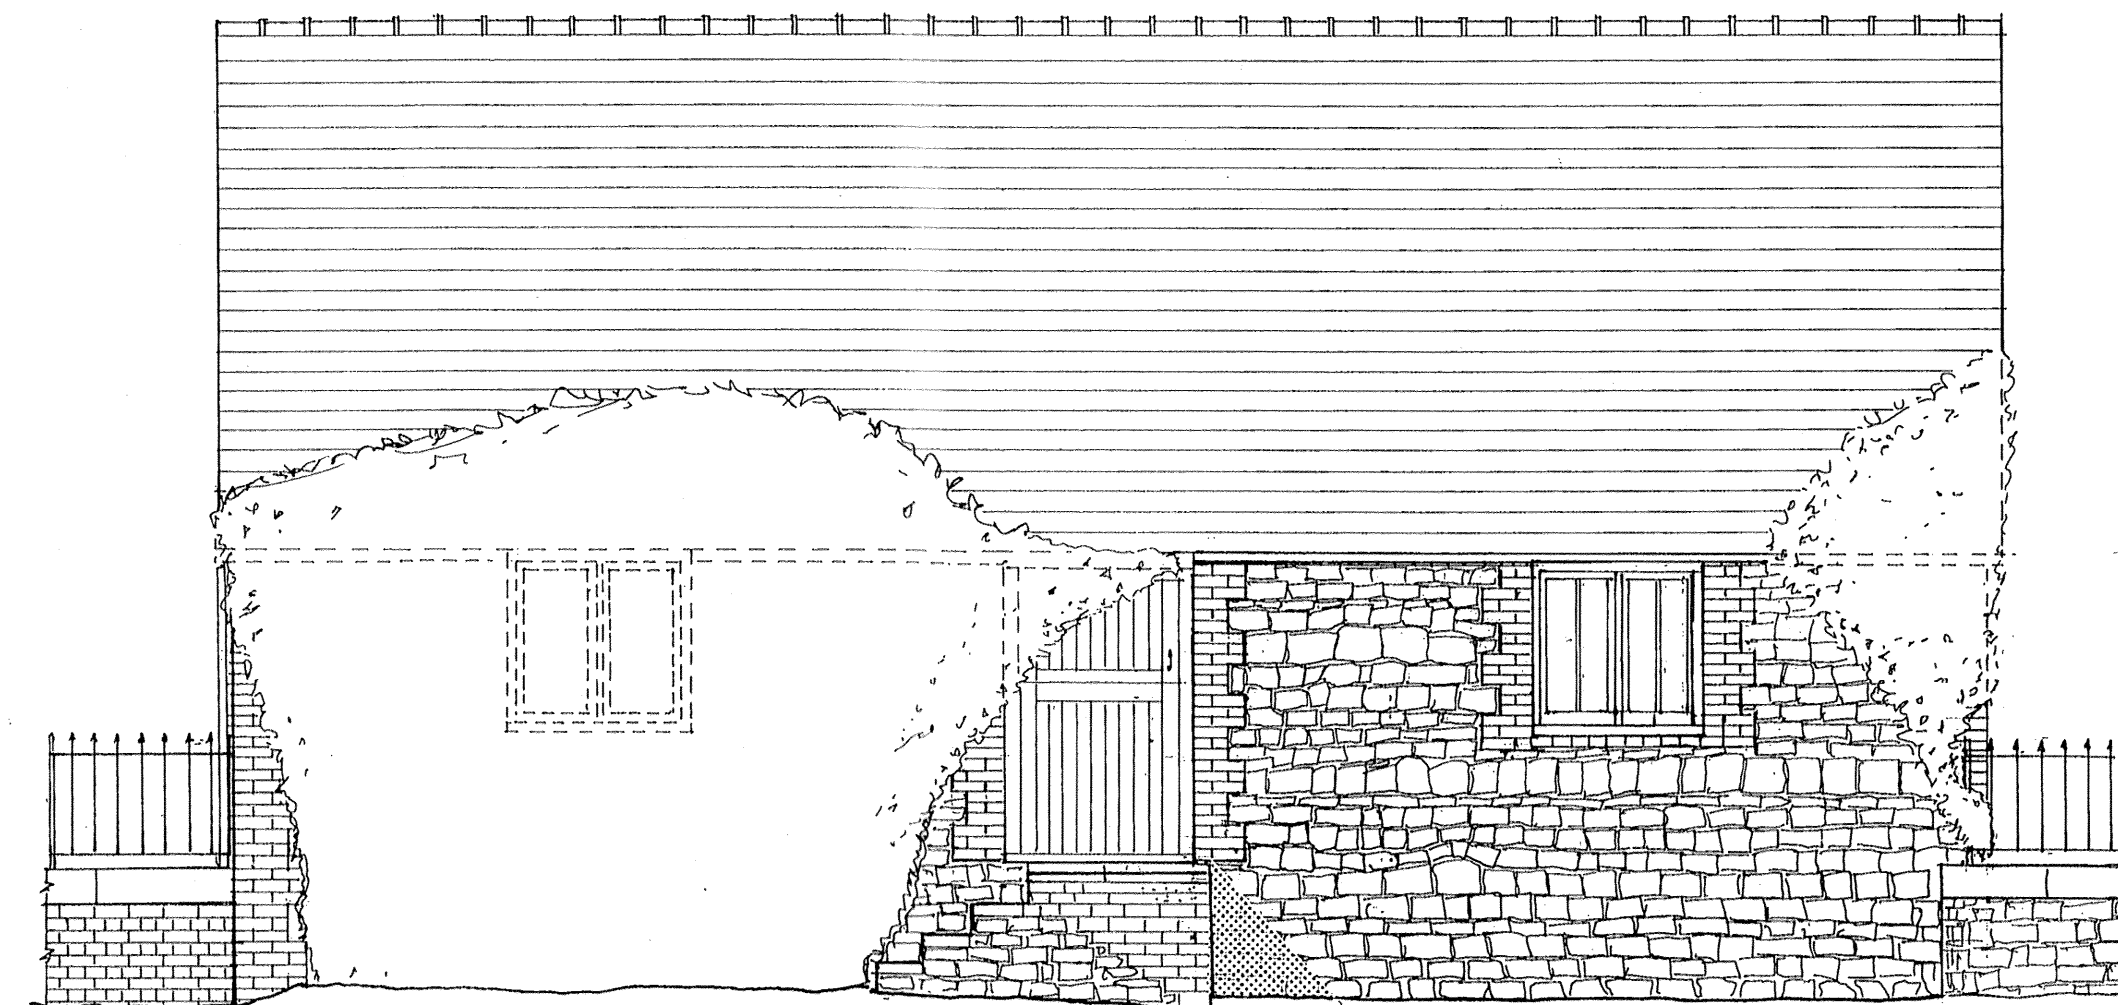

WEST ELEVATION

SCALE

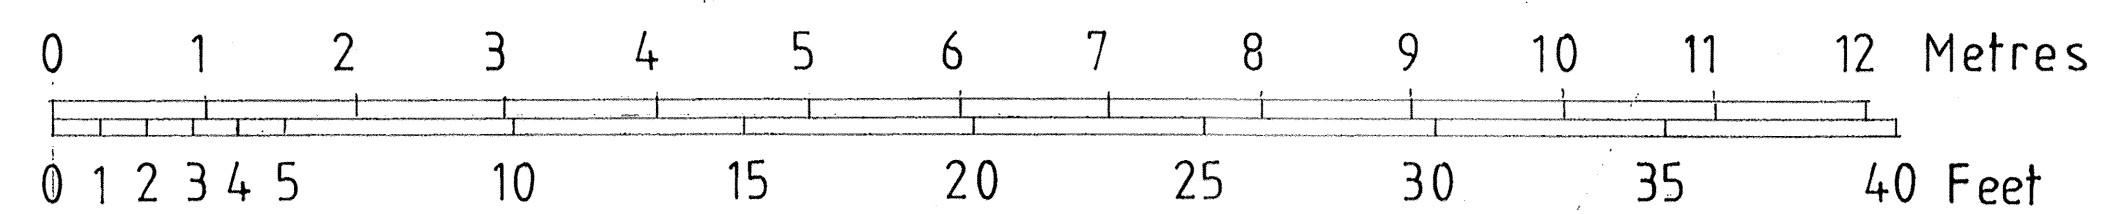

DUNCTON WATERMILL

DUNCTON

WATERMILL

ELEVATIONS

Drawing No. 2

Date: April, 2007

Drawn by and © R.G.MARTIN